



Cush Wind Farm

# Environmental Impact Assessment Report


## Annex 3.8: Felling Plan

Cush Wind Limited

Galetech Energy Services  
Clondargan, Stradone, Co. Cavan Ireland  
Telephone +353 49 555 5050  
[www.galetechenergy.com](http://www.galetechenergy.com)





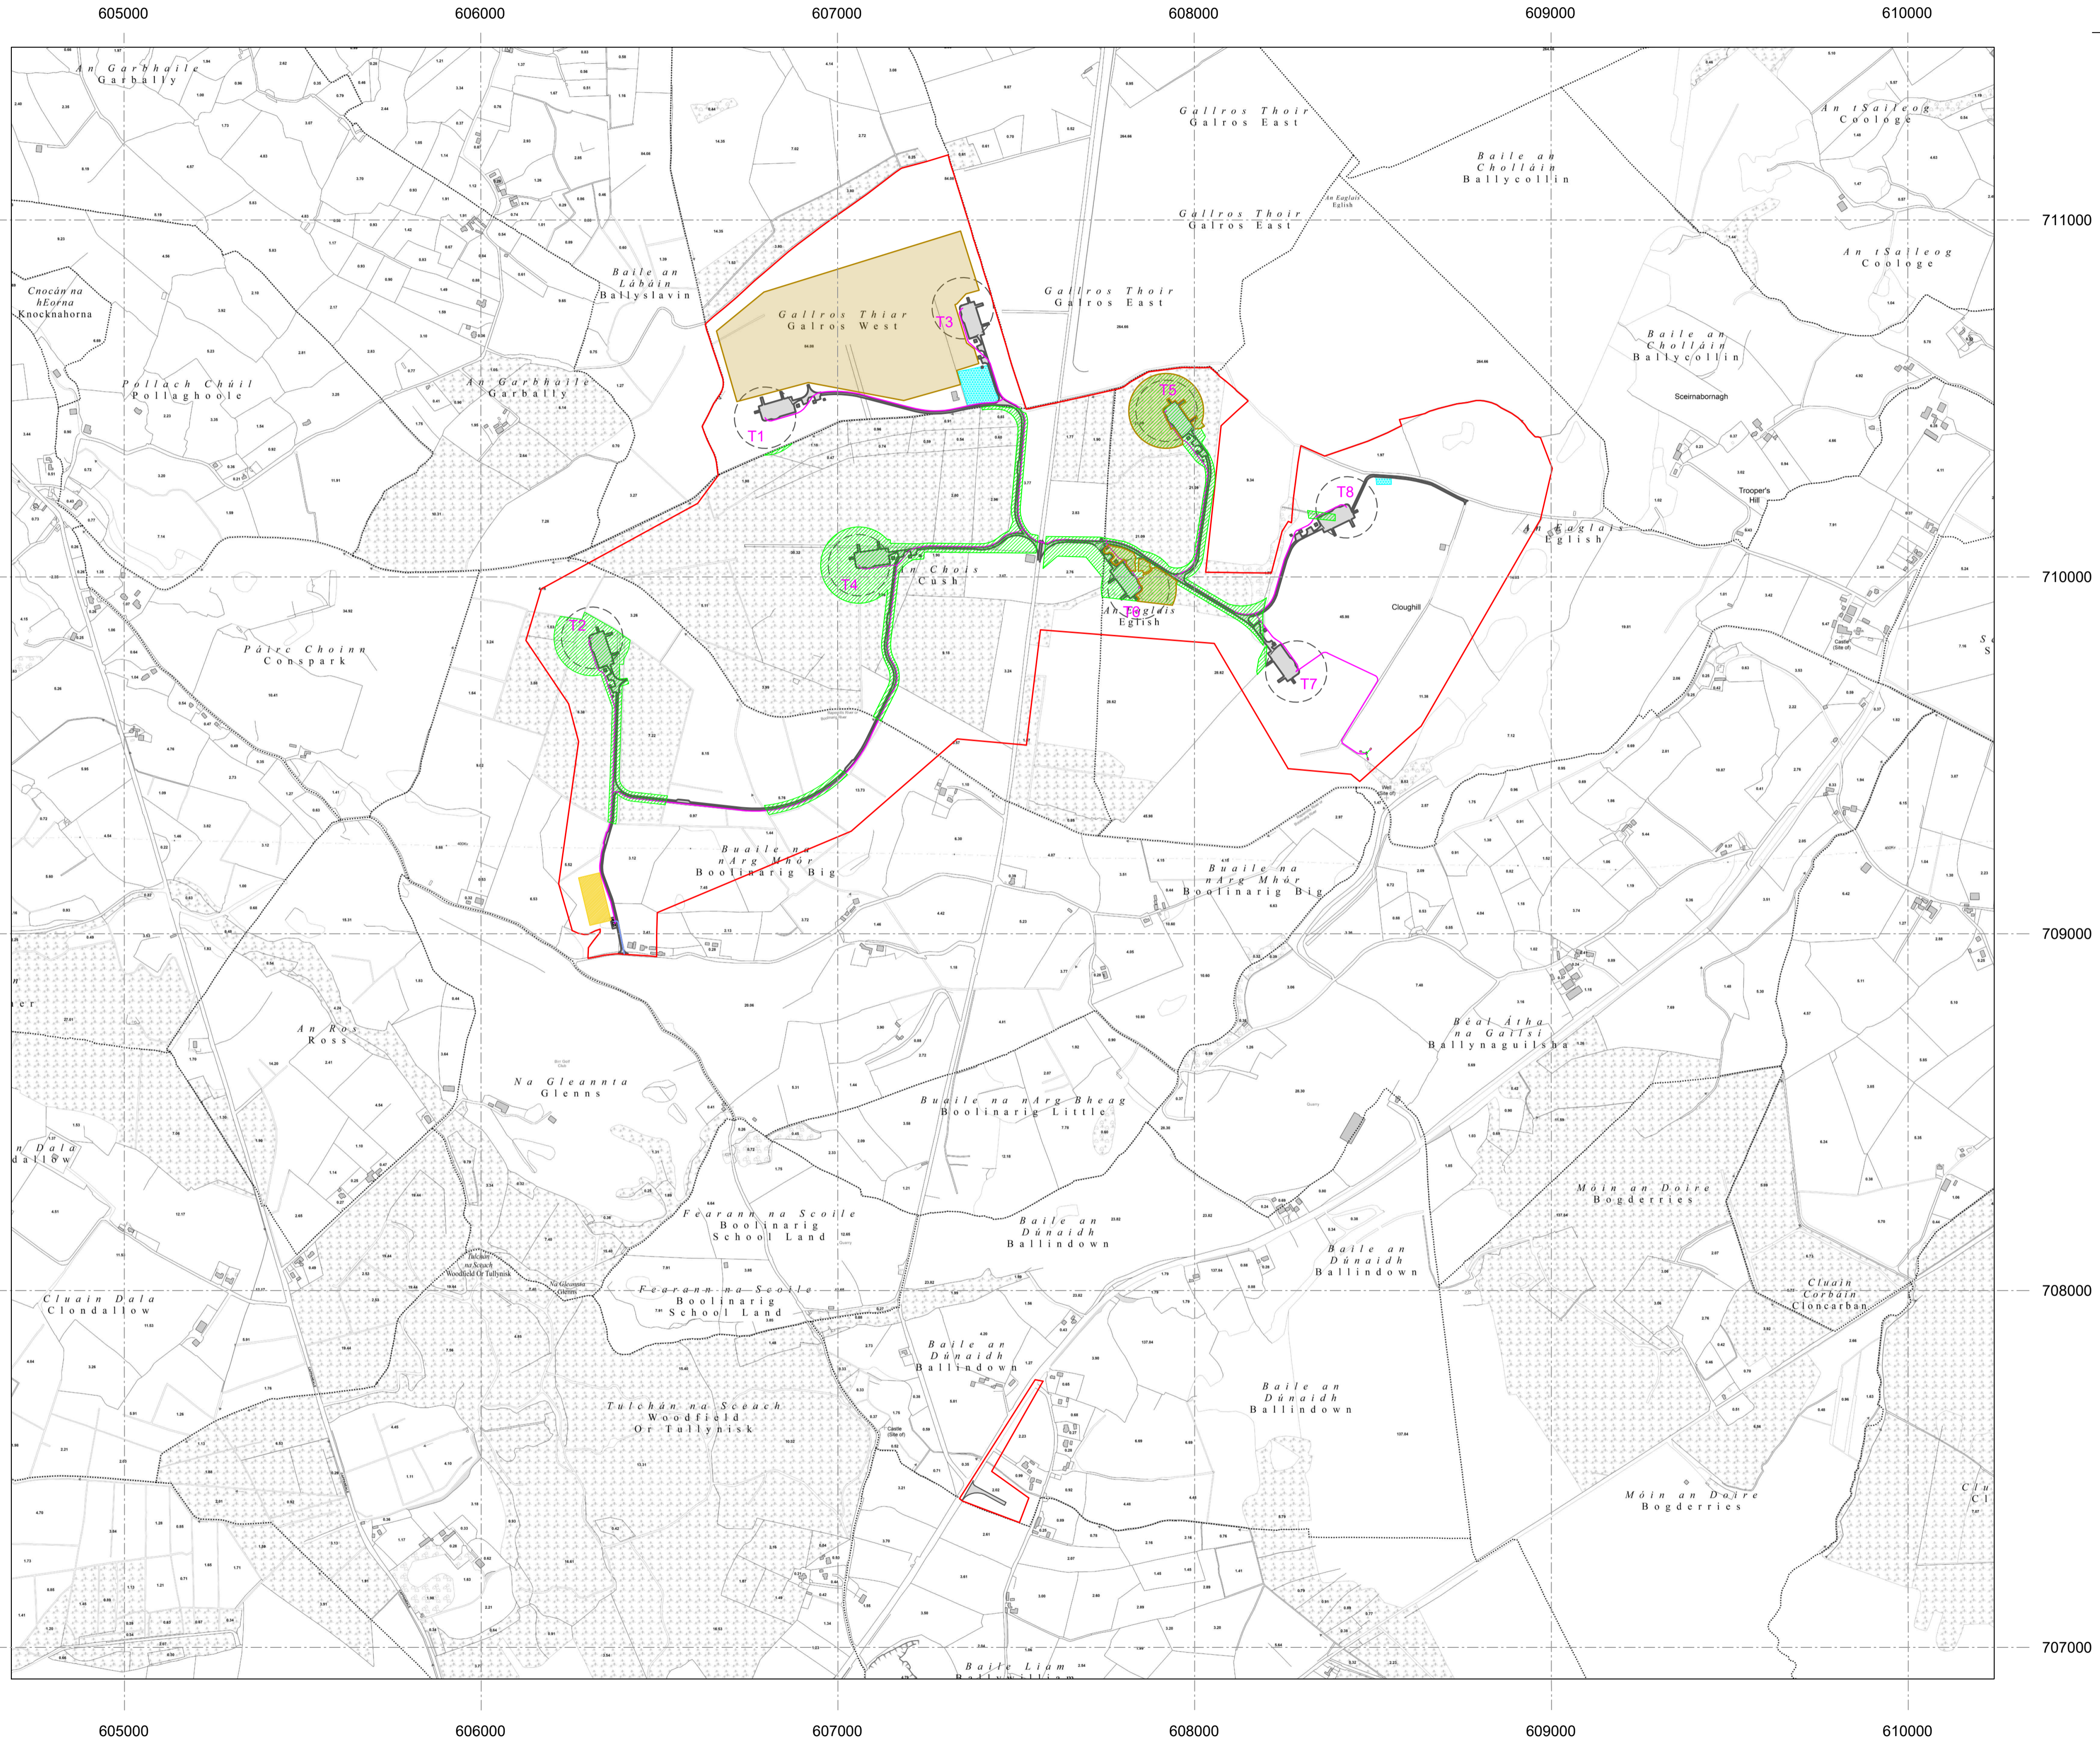

Overall Wind Farm Location  
(Scale 1:10,000)

**Legend:**


- Wind Farm Access Tracks & Crane Hardstanding Areas
- Indicative Wind Farm Cable Routes
- Temporary Construction Compound
- Spoil Deposition Areas
- Indicative Forestry Felling Areas

**Notes:**

- All dimensions in meters unless otherwise stated
- Turbines may be micro-sited by up to a maximum of 20 meters
- Micro-siting of ancillary infrastructure to be permitted within the planning application boundary


Date:	Rev:	Description:	Drawn By:
-------	------	--------------	-----------

Prepared by:



Galetech Energy Services,  
Clondargan,  
Stradone,  
Co. Cavan

Client:

**Cush Wind Ltd**

Job Title:

**Cush Wind Farm**

Drawing Title:

**Felling Plan**

Drawing No.: CUS_PAS_EIAR_004	Revision No.: 0
----------------------------------	--------------------

Scale: (A1) 1:10,000	Date: 18/12/2023
-------------------------	---------------------

Drawn By: C.M.P	Checked By: D.O	Confirmed By: S.C.
--------------------	--------------------	-----------------------

OS © Licence: EN 0062623; OS Map Ref. Nos. 3643, 3644, 3701, 3702 & 3759